


Sign Type: U-M120-UHC-B Non-Illuminated Monument Sign

Install new non-illuminated D/F monument ground sign.


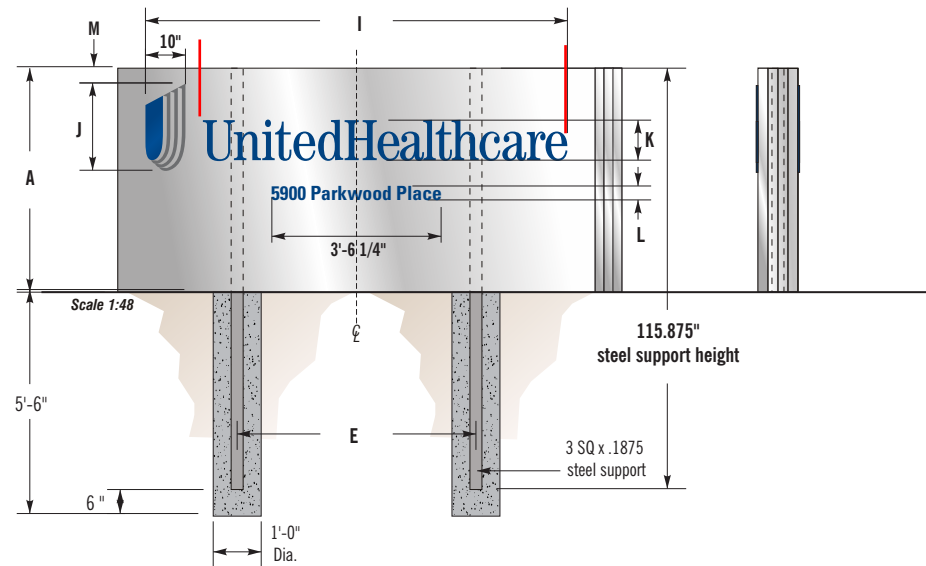


	A	B	C	D	E	F	G	H	I	J	K	L	M	sf
U-M120-UHC-B	4'-8"	10'-0"	10'-6"	10"	5'-0"	6"	2"	2 1/2"	8'-9 7/16"	1'-9 13/16"	10"	3 9/16"	4"	48.9




Non-Illuminated Monument Sign

- * Cabinet is constructed using aluminum tube frame with .125 aluminum skin, painted Matthews Brushed Aluminum 41-342 SP
- * Support structure to be aluminum tube, direct buried in augured concrete footing
- * Address copy to be 3M#7725-37 Sapphire Blue opaque vinyl
- * Logo to be two-colored 1/2" thick aluminum plate with painted PMS 288C Blue main body and Cool Gray #10c lines.
- * Letters to be 1/2" thick aluminum plate painted PMS 288C Blue on all surfaces; stud mount flush to sign.

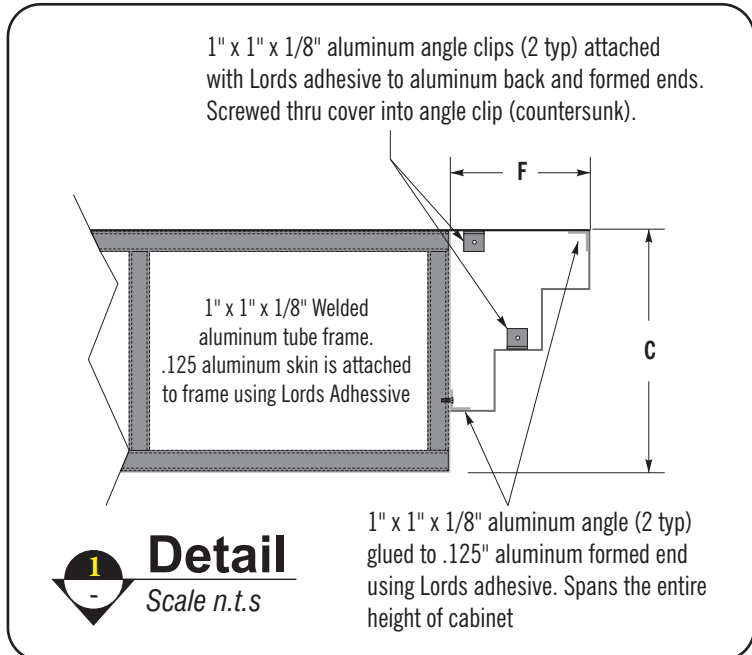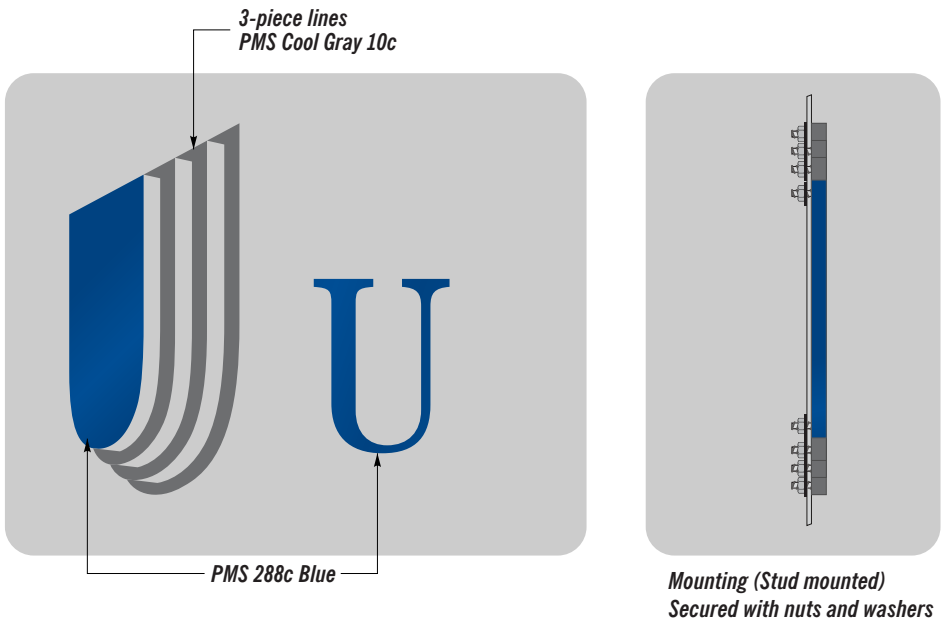



DIMENSIONS
FOR THIS
PROJECT IN
DUBLIN OHIO

	A	B	C	D	E	F	G	H	I	J	K	L	M	sf
U-M72-UHC-B	2'-10"	6'-0"	6'-4"	8"	3'-0"	4"	1 5/16"	2"	5'-3 1/4"	1'-1 1/8"	6"	2 1/8"	2 1/2"	18.0
U-M96-UHC-B	3'-8"	8'-0"	8'-6"	10"	4'-0"	6"	2"	2 1/2"	7'-0 3/8"	1'-5 7/16"	8"	2 13/16"	3"	31.1
U-M120-UHC-B	4'-8"	10'-0"	10'-6"	10"	5'-0"	6"	2"	2 1/2"	8'-9 7/16"	1'-9 13/16"	10"	3 9/16"	4"	48.9
U-M144-UHC-B	5'-8"	12'-0"	12'-7"	1'-0"	6'-0"	7"	2 5/16"	3"	10'-9/16"	2'-2 3/16"	1'-0"	4 1/4"	5"	71.2

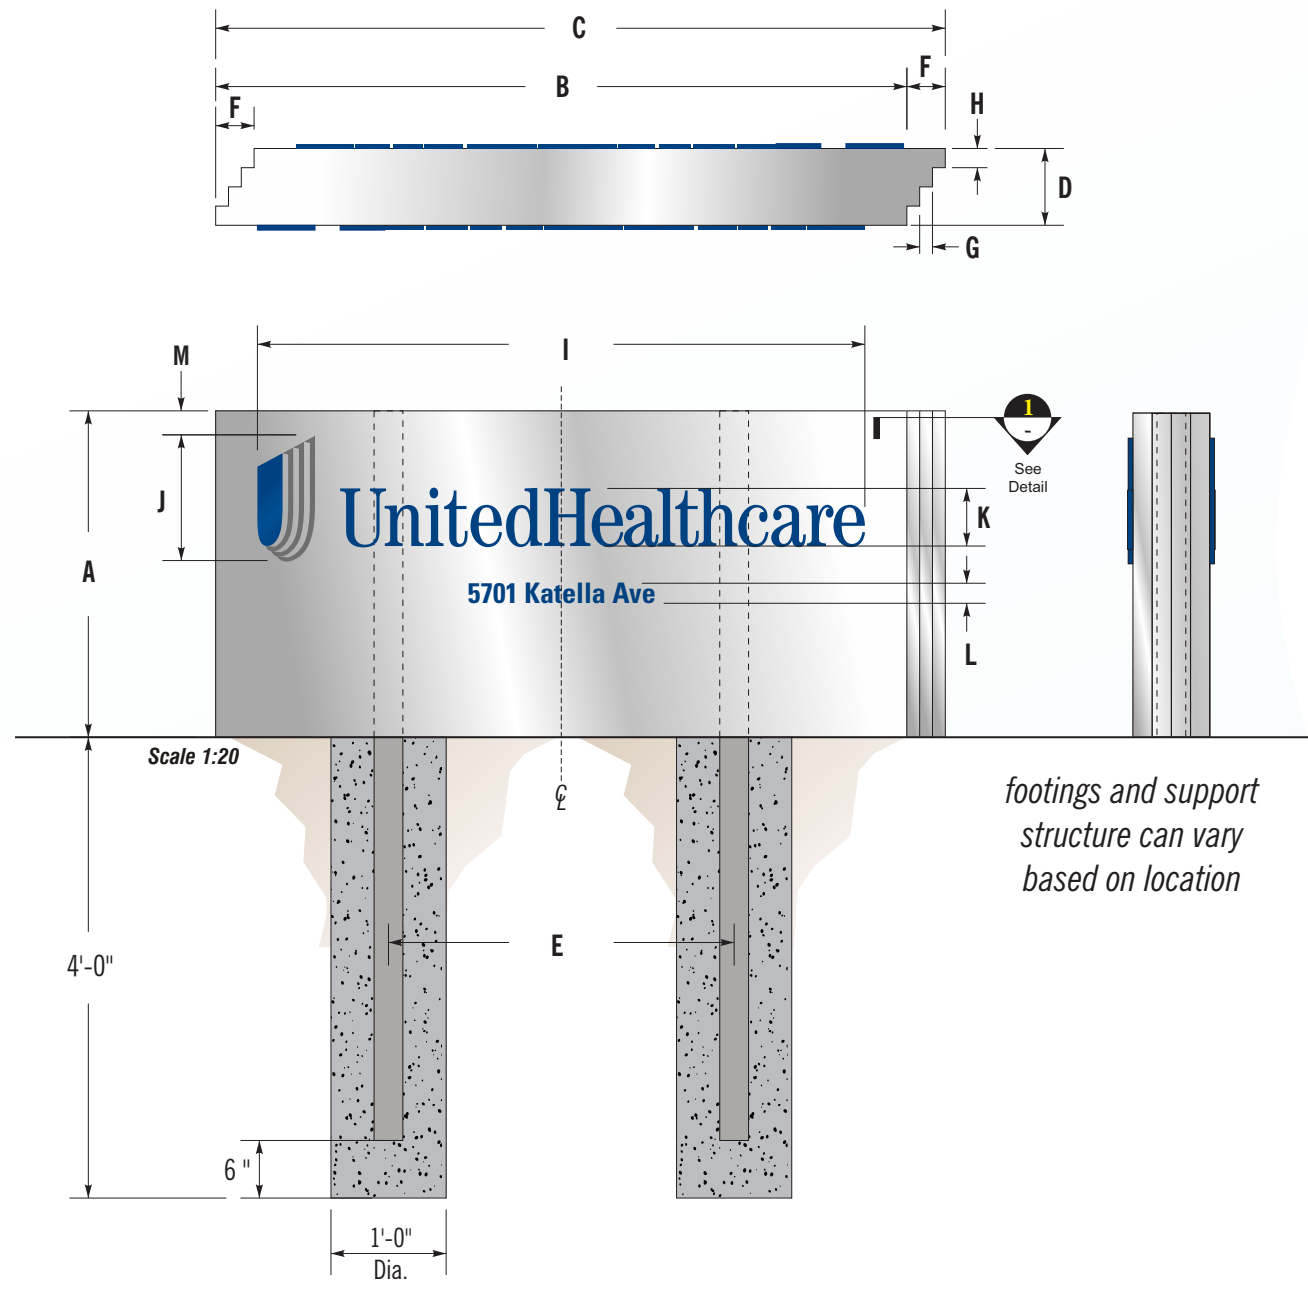


U-M120-UHC-B Non-Illuminated Monument Sign
- General Dimensions & Specifications

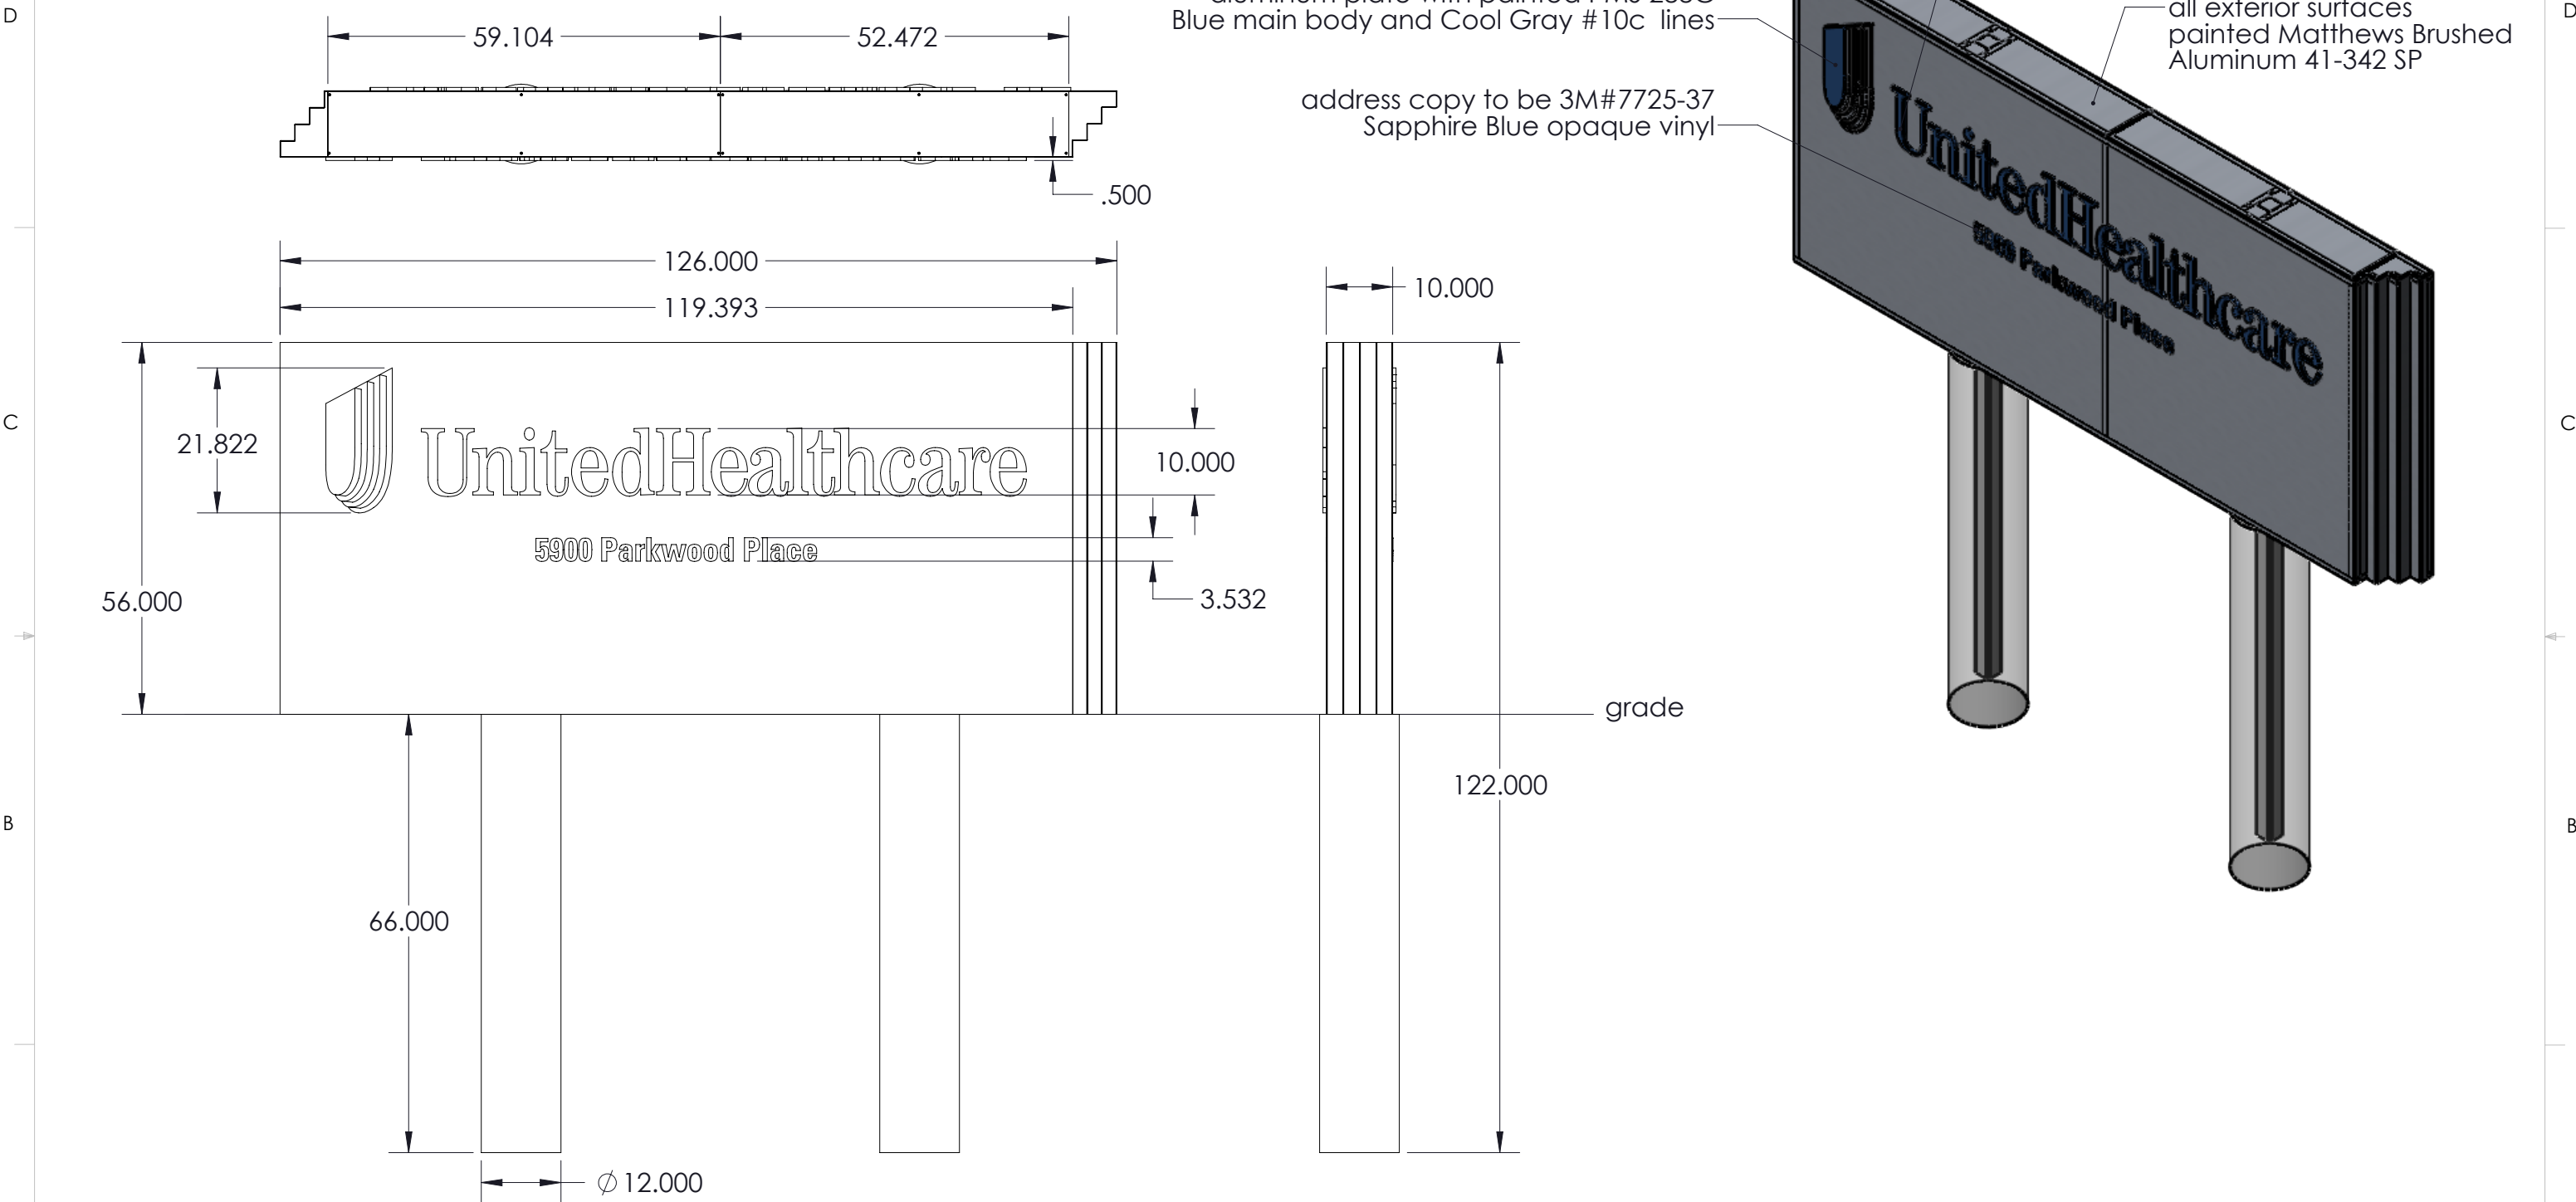

 www.prioritysign.com 837 Riverfront Dr., Suite 300, Sheboygan, WI 53081	PROPRIETARY AND CONFIDENTIAL THE INFORMATION CONTAINED IN THIS DRAWING IS THE SOLE PROPERTY OF Priority Sign Incorporated. ANY REPRODUCTION IN PART OR AS A WHOLE WITHOUT THE WRITTEN PERMISSION OF Priority Sign Incorporated IS PROHIBITED.	Date: 7/18/2017	Revision notes:	REV#	File Location: S:\PRIORITY SIGN\ArtDept\SolidWorks\Customers\UHC\C52736 Dublin OH\	Company Name / Location UHC - Dublin OH		
		-			paint finish: -	Site Name: Dublin OH 5900 Site ID: 5900		
		-			manufacturing notes: -	SIZE B	DWG. #: C52736 - NE01	
		-			electrical notes: -		Part #: C-M120-UHC-B-PROD	
		-			vinyl notes: -			
		-			misc info: -	SCALE: 1:24	Designer: SC	SHEET 1 OF 7

U-M120-UHC-B Non-Illuminated Monument Sign
- Footer & Support Specifications

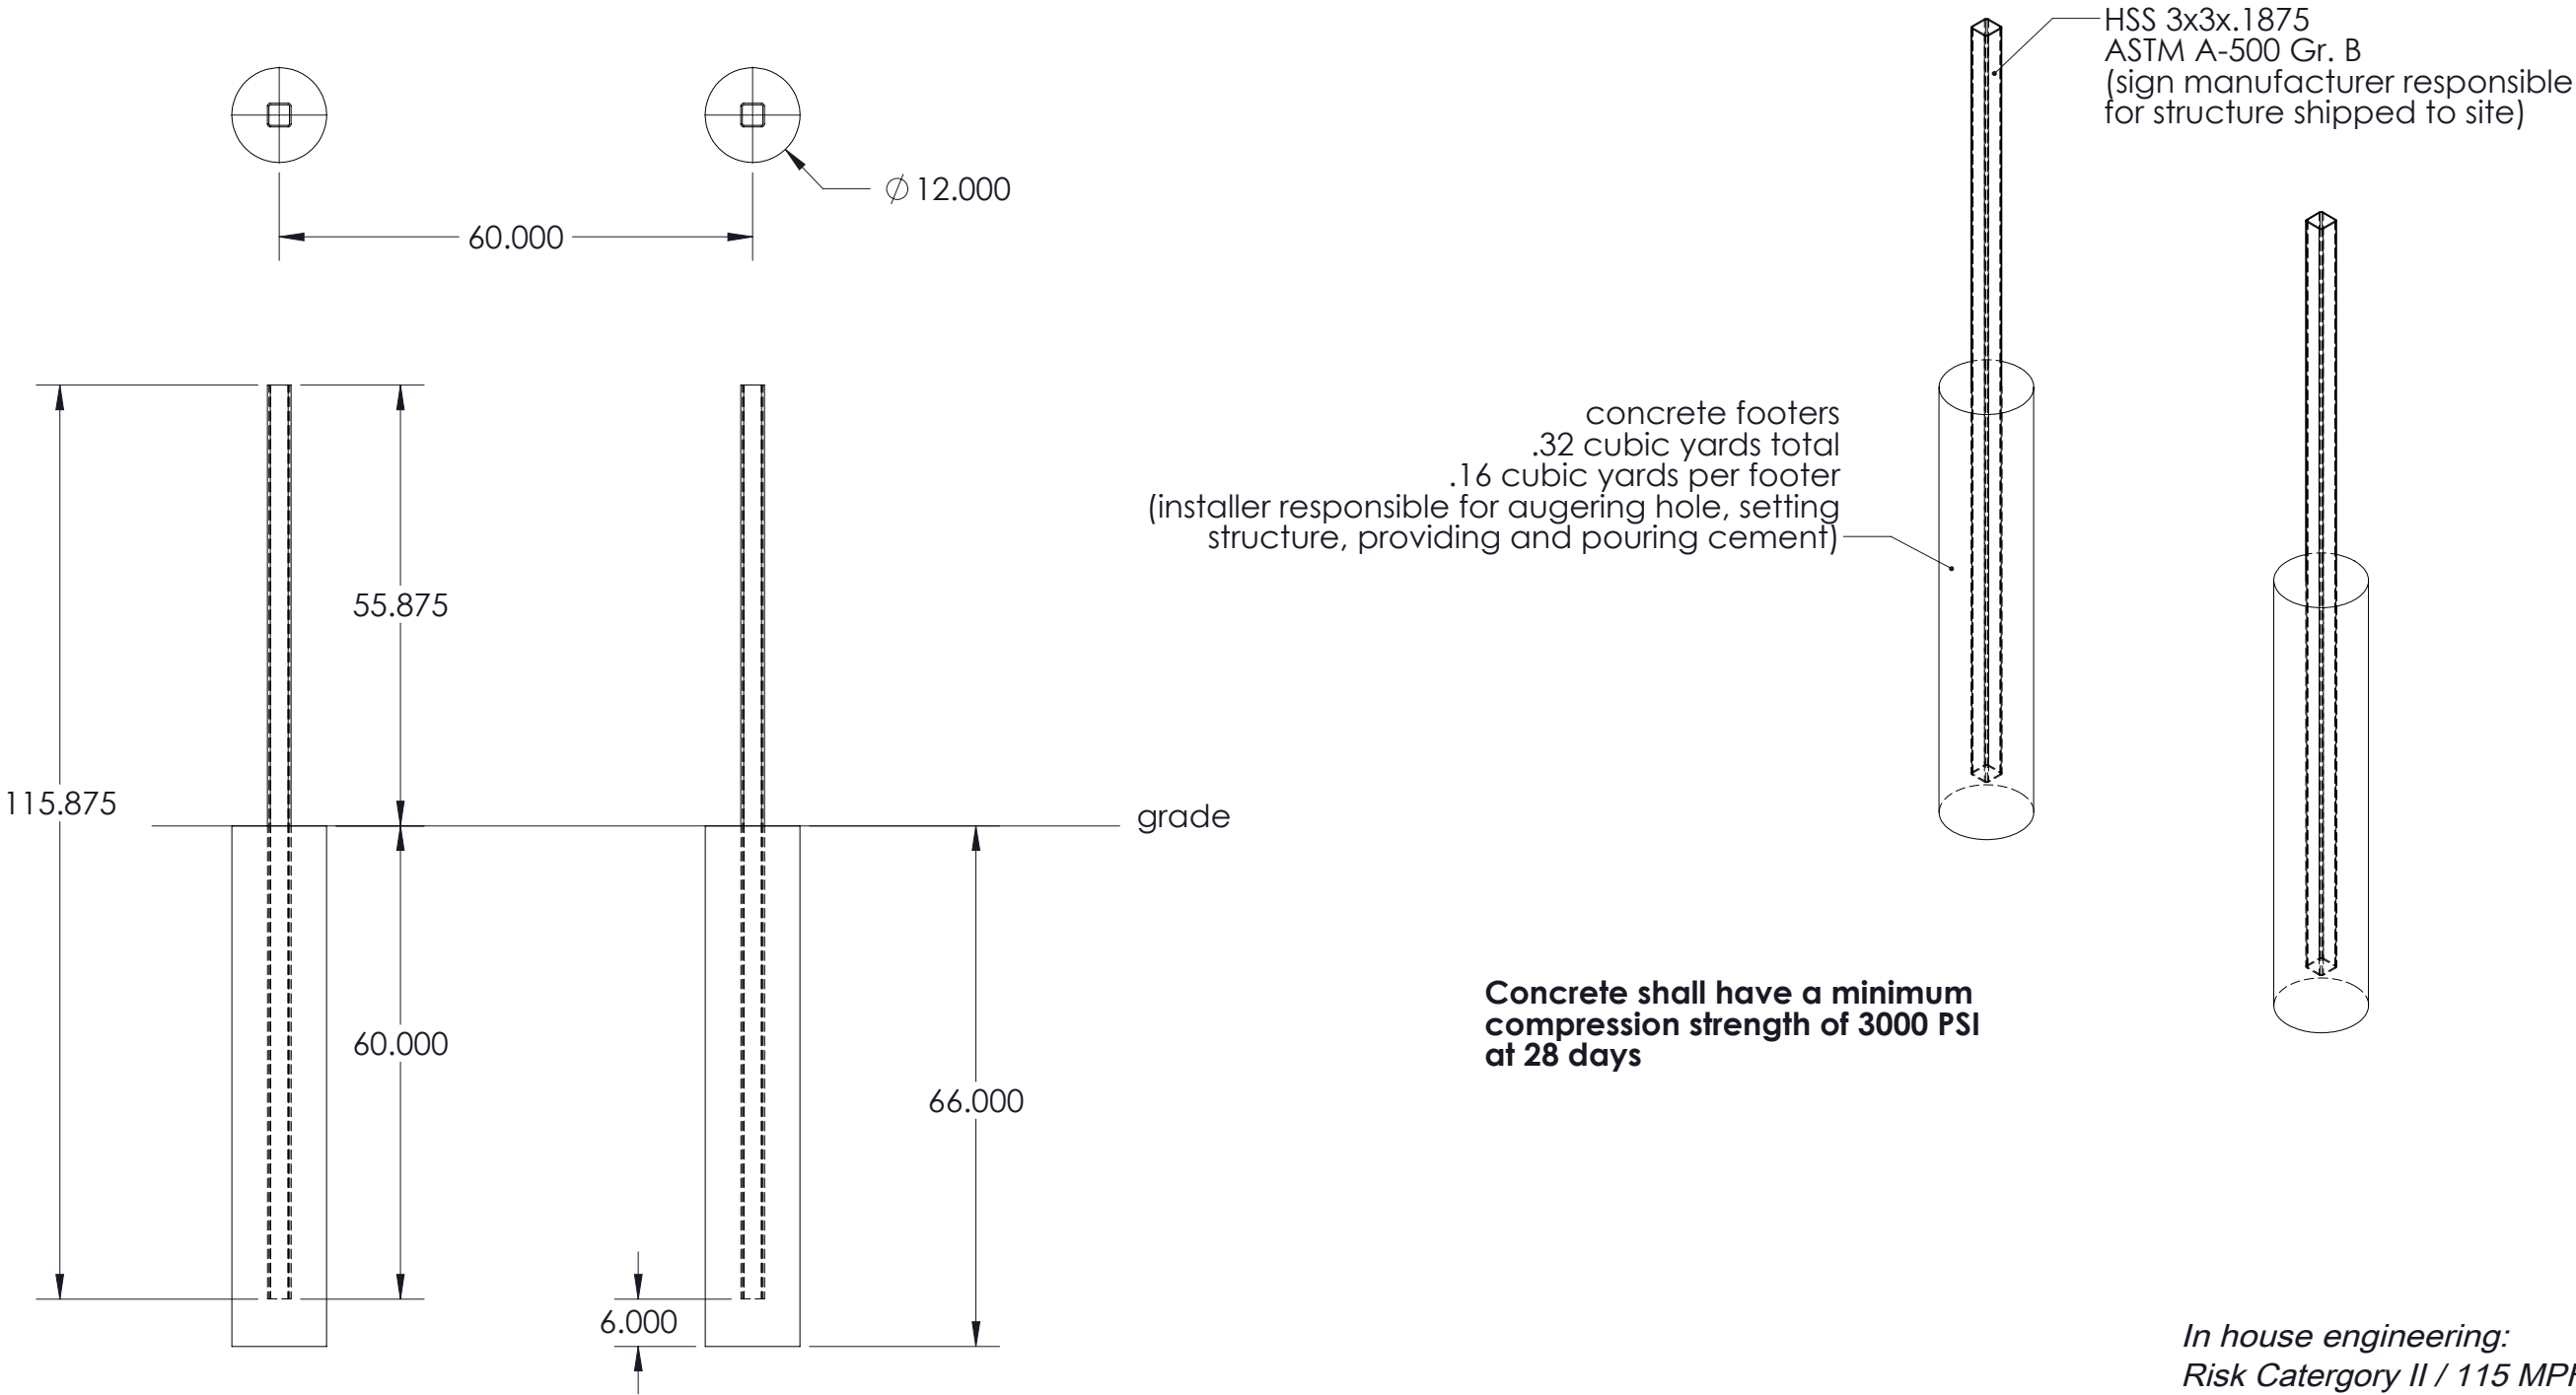

*In house engineering:
Risk Categyory II / 115 MPH*



www.prioritysign.com 920-208-0896
837 Riverfront Dr., Suite 300, Sheboygan, WI 53081

PROPRIETARY AND CONFIDENTIAL
THE INFORMATION CONTAINED IN THIS
DRAWING IS THE SOLE PROPERTY OF
Priority Sign Incorporated. ANY
REPRODUCTION IN PART OR AS A WHOLE
WITHOUT THE WRITTEN PERMISSION OF
Priority Sign Incorporated IS PROHIBITED.

Date: 7/18/2017

Revision notes:

REV#

File Location:

S:\PRIORITY SIGN\ArtDept\SolidWorks\Customers\UHC\C52736 Dublin OH\

paint finish:

manufacturing notes:

electrical notes:

vinyl notes:

misc info:

Company Name / Location

UHC - Dublin OH

Site Name: Dublin OH 5900

Site ID: 5900

SIZE

B

DWG. #: C52736 - NE01



Part #: C-M120-UHC-B-PROD

SCALE: 1:24

Designer: SC

SHEET 2 OF 7

U-M120-UHC-B Non-Illuminated Monument Sign
- Framing

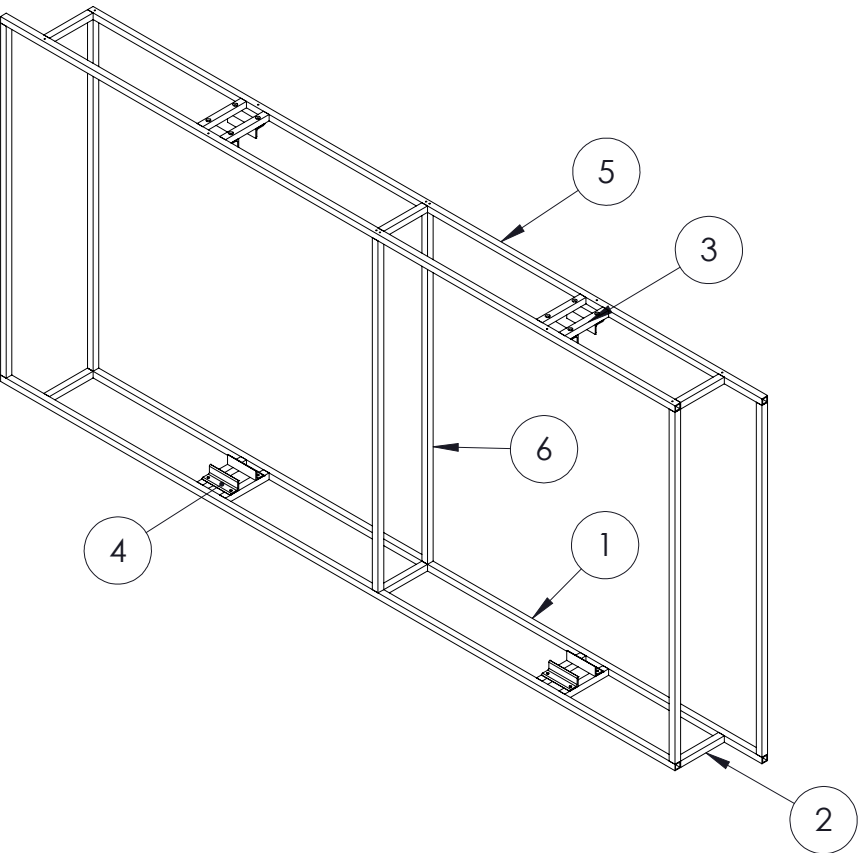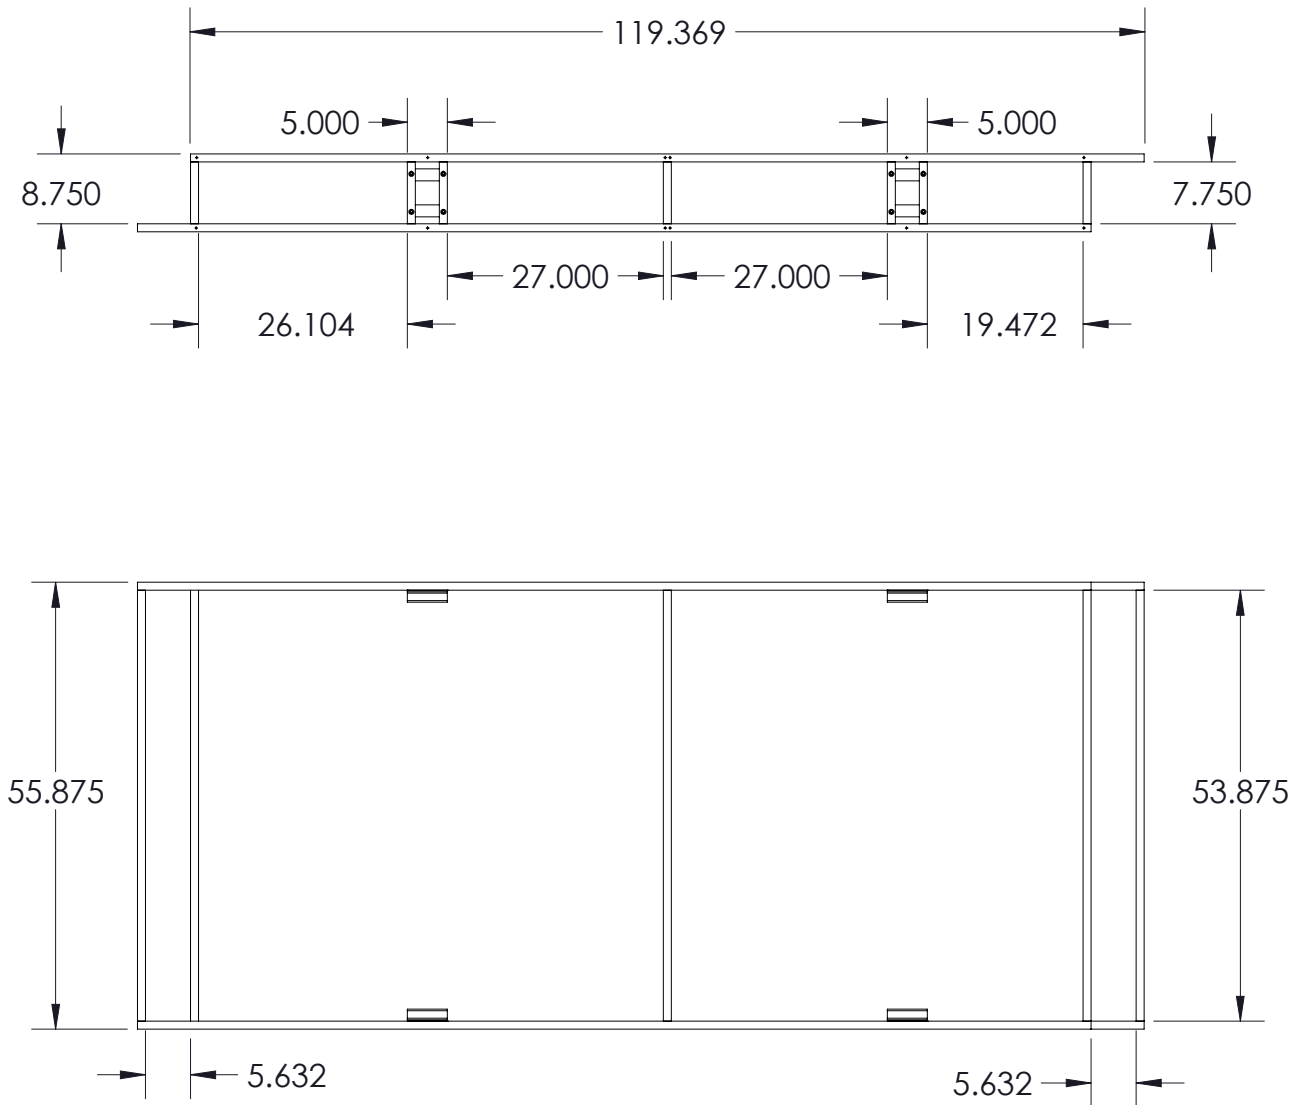

ITEM NO.	QTY.	DESCRIPTION	LENGTH	ANGLE1	ANGLE2
1	2	1" SQ. x .125"	119.208	0.0	0.0
2	6	1" SQ x .125"	7.75	0.0	0.0
3	8	1" SQ X .125"	7.75	0.0	0.0
4	8	L1.5x1.5x0.1875	5	0.0	0.0
5	2	1" SQ X .125	119.209	0.0	0.0
6	6	1" SQ x .125"	53.875	0.0	0.0



www.prioritysign.com 920-208-0896
837 Riverfront Dr., Suite 300, Sheboygan, WI 53081

PROPRIETARY AND CONFIDENTIAL
THE INFORMATION CONTAINED IN THIS
DRAWING IS THE SOLE PROPERTY OF
Priority Sign Incorporated. ANY
REPRODUCTION IN PART OR AS A WHOLE
WITHOUT THE WRITTEN PERMISSION OF
Priority Sign Incorporated IS PROHIBITED.

Date: 7/18/2017

Revision notes:

REV#

File Location:

S:\PRIORITY SIGN\ArtDept\SolidWorks\Customers\UHC\C52736 Dublin OH\

paint finish:

-

manufacturing notes:

-

electrical notes:

-

vinyl notes:

-

misc info:

-

Company Name / Location

UHC - Dublin OH

Site Name: Dublin OH 5900

Site ID: 5900

SIZE

B

DWG. #: C52736 - NE01






Part #: C-M120-UHC-B-PROD

SCALE: 1:24

Designer: SC

SHEET 3 OF 7

U-M120-UHC-B Non-Illuminated Monument Sign
- Skins

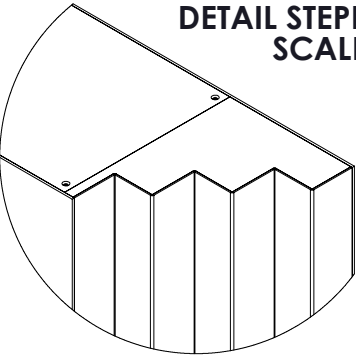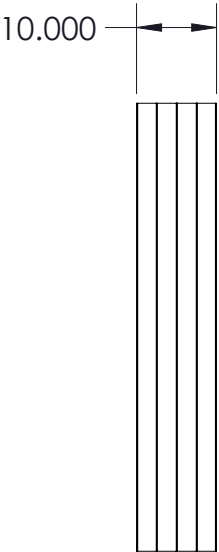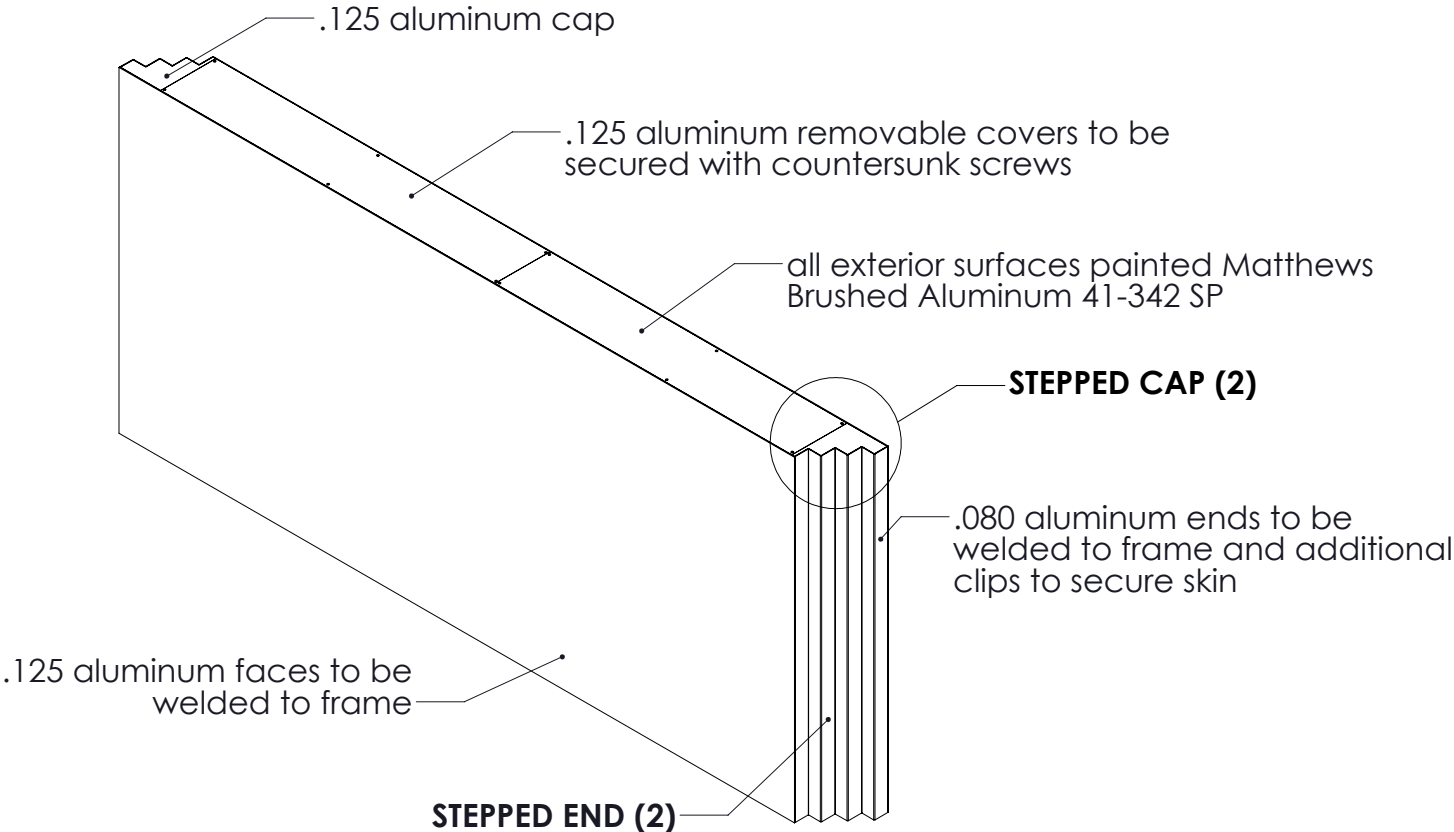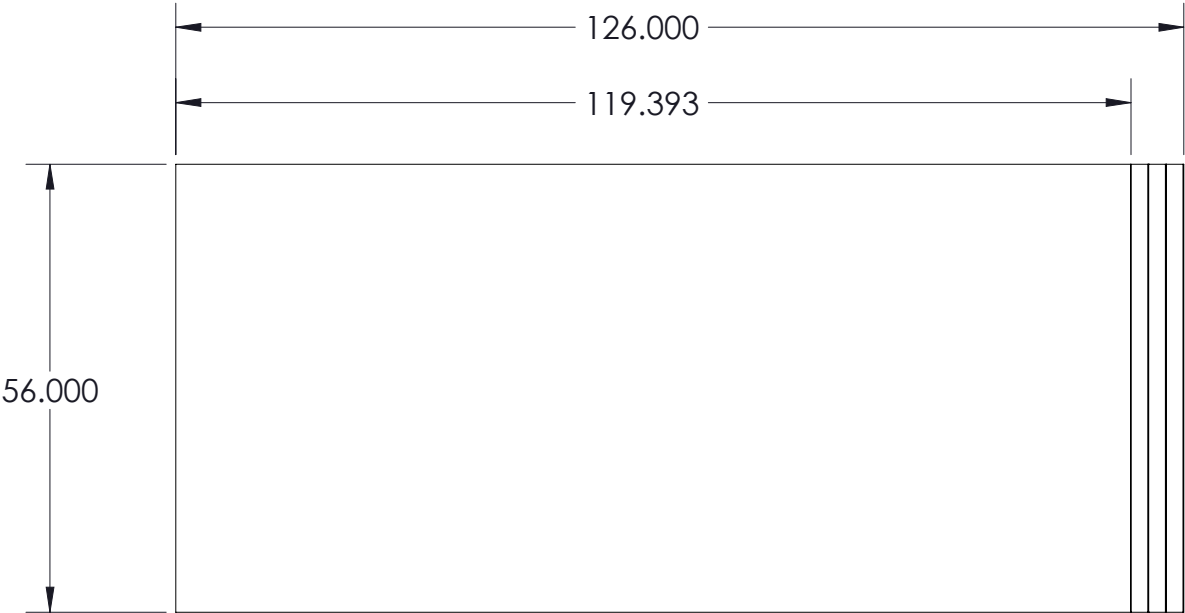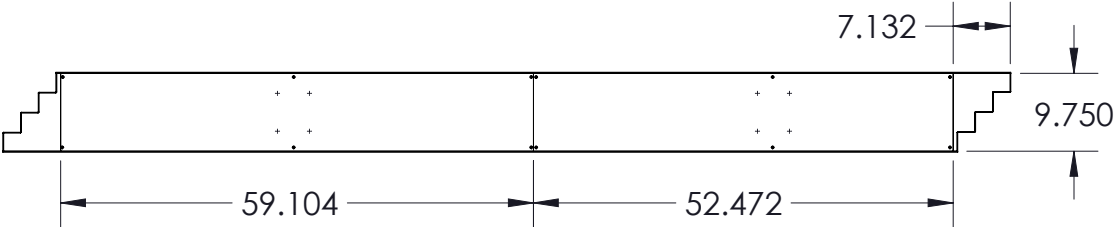

www.prioritysign.com 920-208-0896
837 Riverfront Dr., Suite 300, Sheboygan, WI 53081

PROPRIETARY AND CONFIDENTIAL
THE INFORMATION CONTAINED IN THIS
DRAWING IS THE SOLE PROPERTY OF
Priority Sign Incorporated. ANY
REPRODUCTION IN PART OR AS A WHOLE
WITHOUT THE WRITTEN PERMISSION OF
Priority Sign Incorporated IS PROHIBITED.

Date: 7/18/2017

Revision notes:

REV#

File Location:

S:\PRIORITY SIGN\ArtDept\SolidWorks\Customers\UHC\C52736 Dublin OH\

paint finish:

manufacturing notes:

electrical notes:

vinyl notes:

misc info:

Company Name / Location

UHC - Dublin OH

Site Name: Dublin OH 5900

Site ID: 5900

SIZE

B

DWG. #: C52736 - NE01

Part #: C-M120-UHC-B-PROD


SCALE: 1:24

Designer: SC



SHEET 4 OF 7

U-M120-UHC-B Non-Illuminated Monument Sign
- Skins


STEPPED END FLATTENED PATTERN
SCALE 1:12

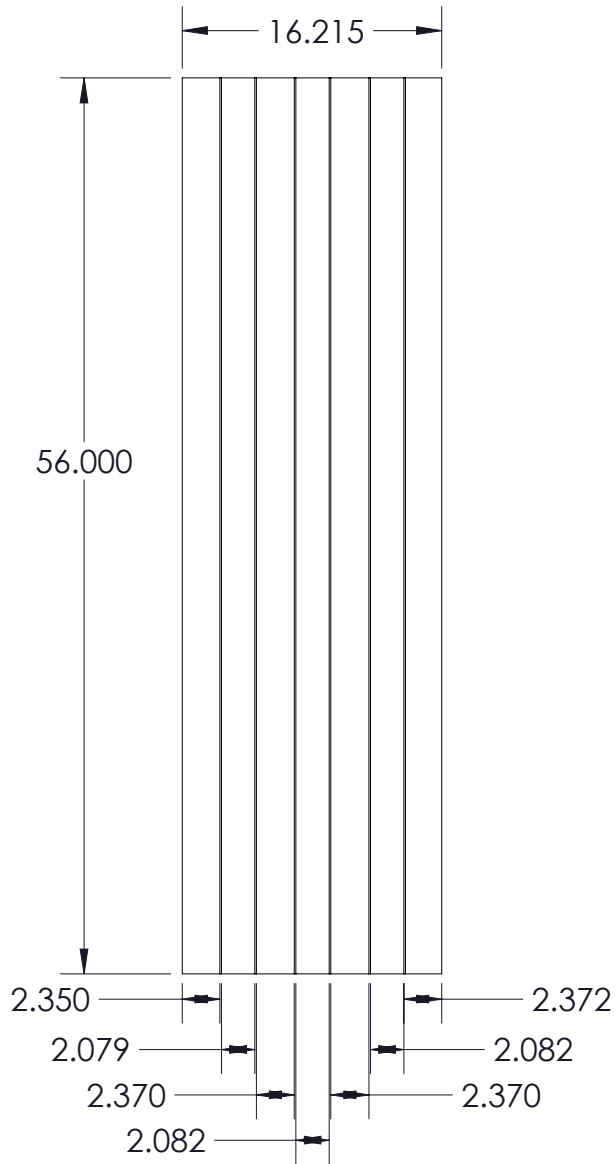

STEPPED CAP DETAIL
SCALE 1:8

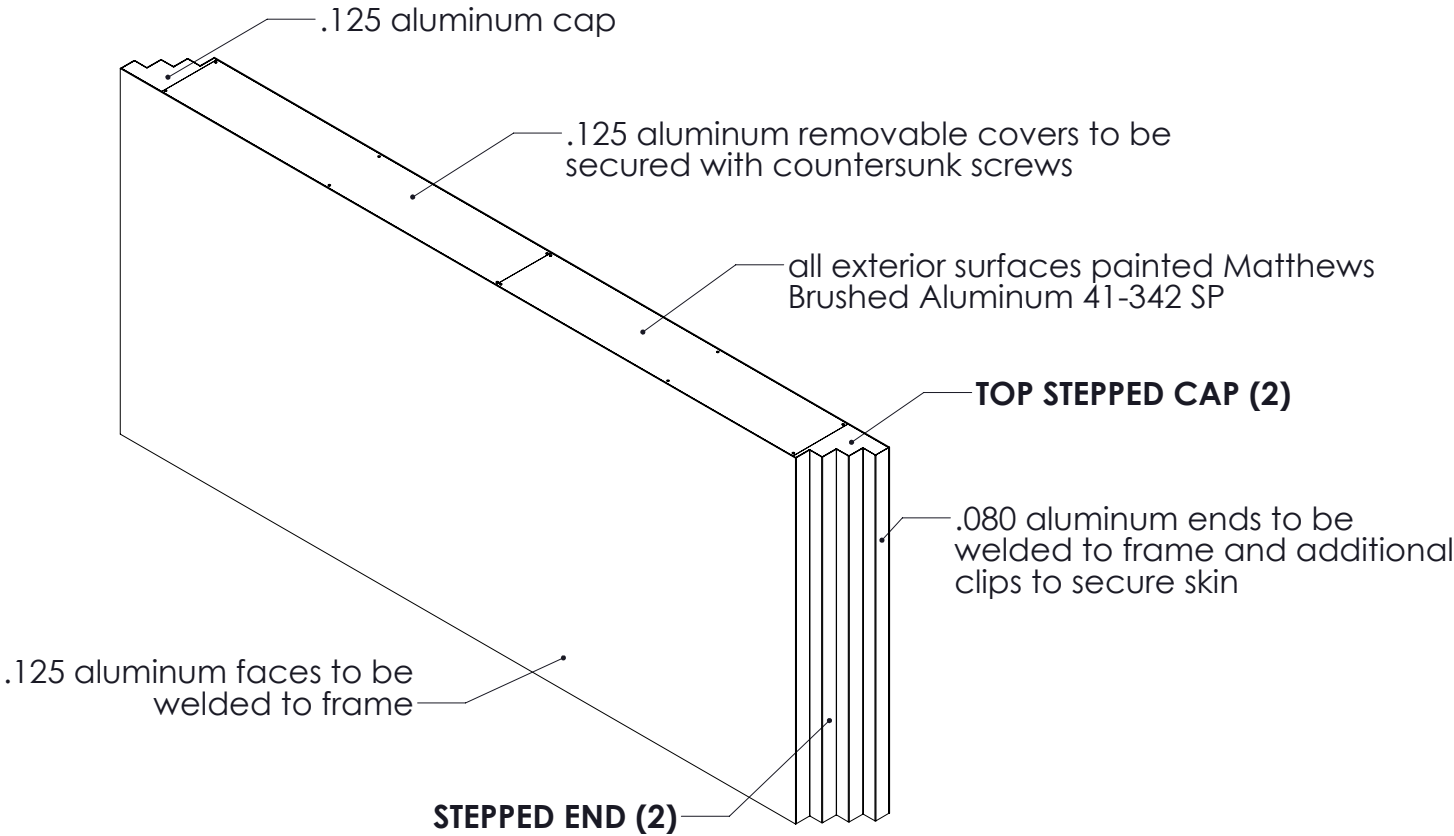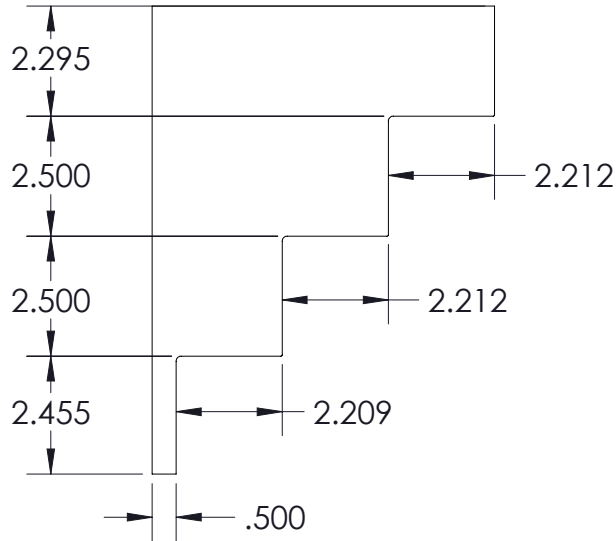

BRACKET DETAIL
SCALE 1:8

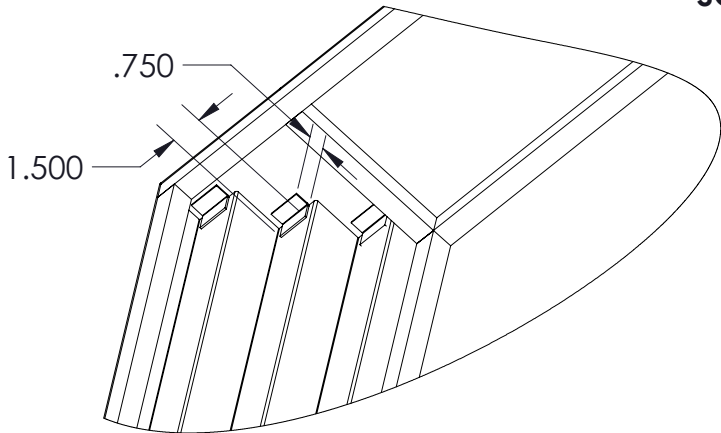

View of fabricated .080 aluminum brackets welded to stepped end skins and top stepped cap to reinforce attachment



www.prioritysign.com 920-208-0896
837 Riverfront Dr., Suite 300, Sheboygan, WI 53081

PROPRIETARY AND CONFIDENTIAL
THE INFORMATION CONTAINED IN THIS
DRAWING IS THE SOLE PROPERTY OF
Priority Sign Incorporated. ANY
REPRODUCTION IN PART OR AS A WHOLE
WITHOUT THE WRITTEN PERMISSION OF
Priority Sign Incorporated IS PROHIBITED.

Date: 7/18/2017

Revision notes:

REV#

File Location:

S:\PRIORITY SIGN\ArtDept\SolidWorks\Customers\UHC\C52736 Dublin OH\

paint finish:

manufacturing notes:

electrical notes:

vinyl notes:

misc info:

Company Name / Location

UHC - Dublin OH

Site Name: Dublin OH 5900

Site ID: 5900

SIZE

B

DWG. #: C52736 - NE01

Part #: C-M120-UHC-B-PROD



SCALE: AS NOTED

Designer: SC

SHEET 5 OF 7

U-M120-UHC-B Non-Illuminated Monument Sign
- Letterset

LOGO EXPLODED VIEW
SCALE 1:8

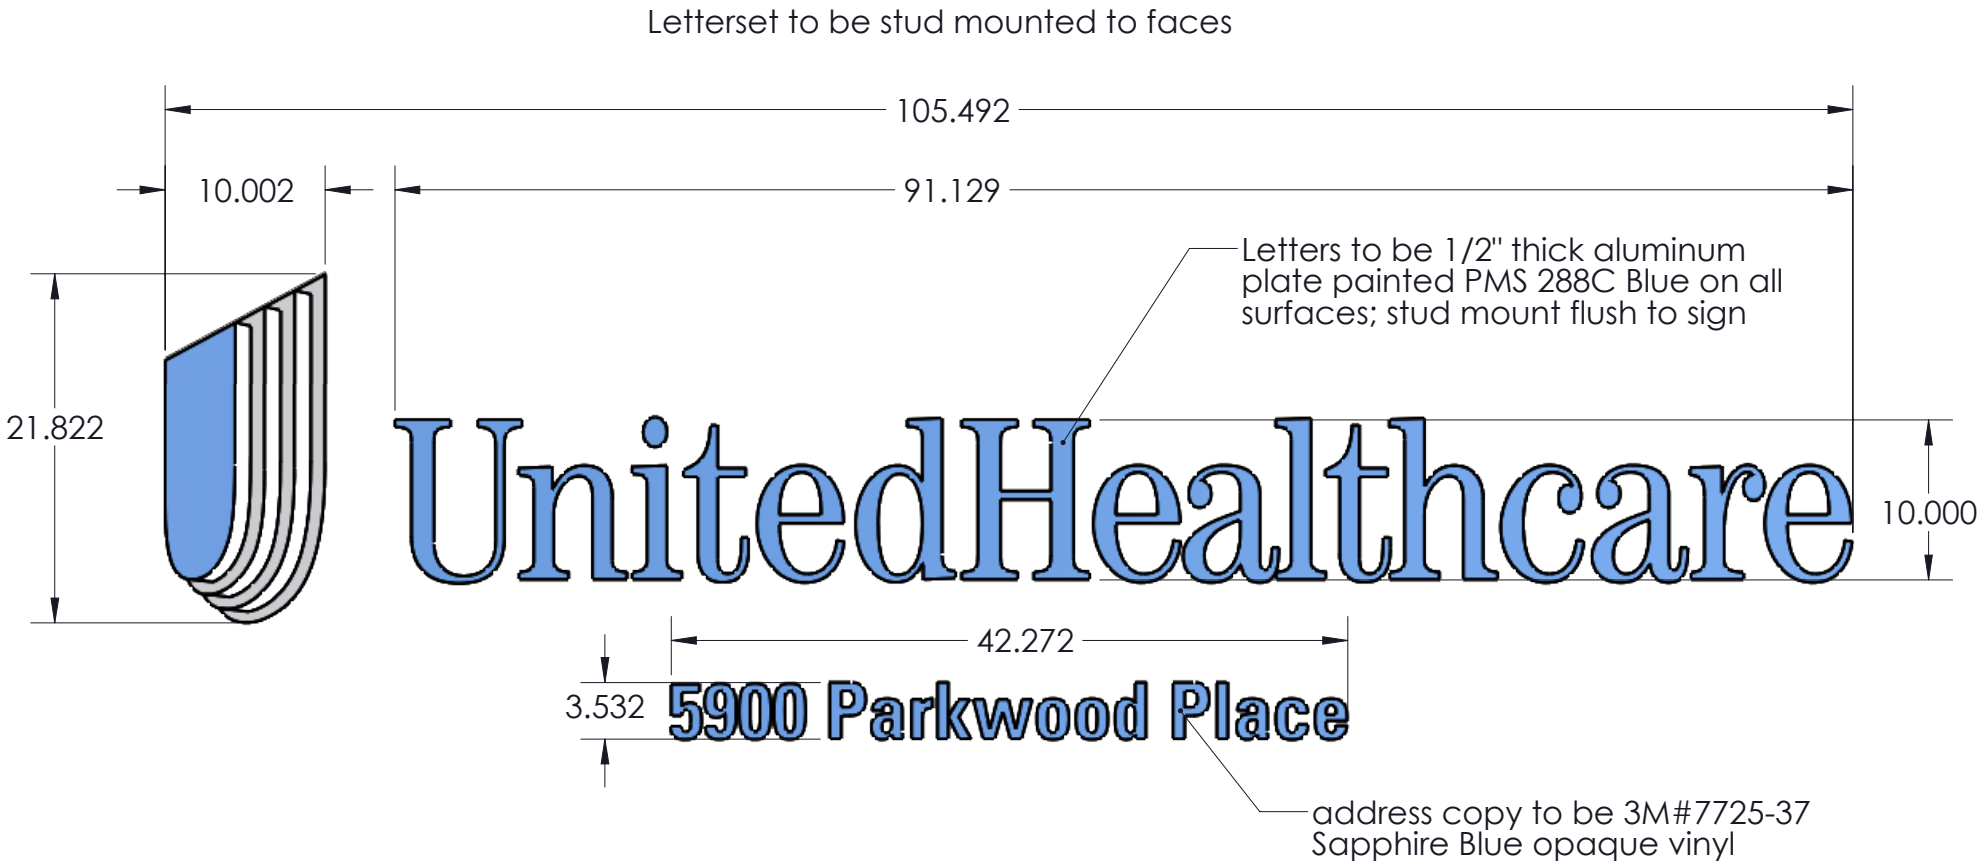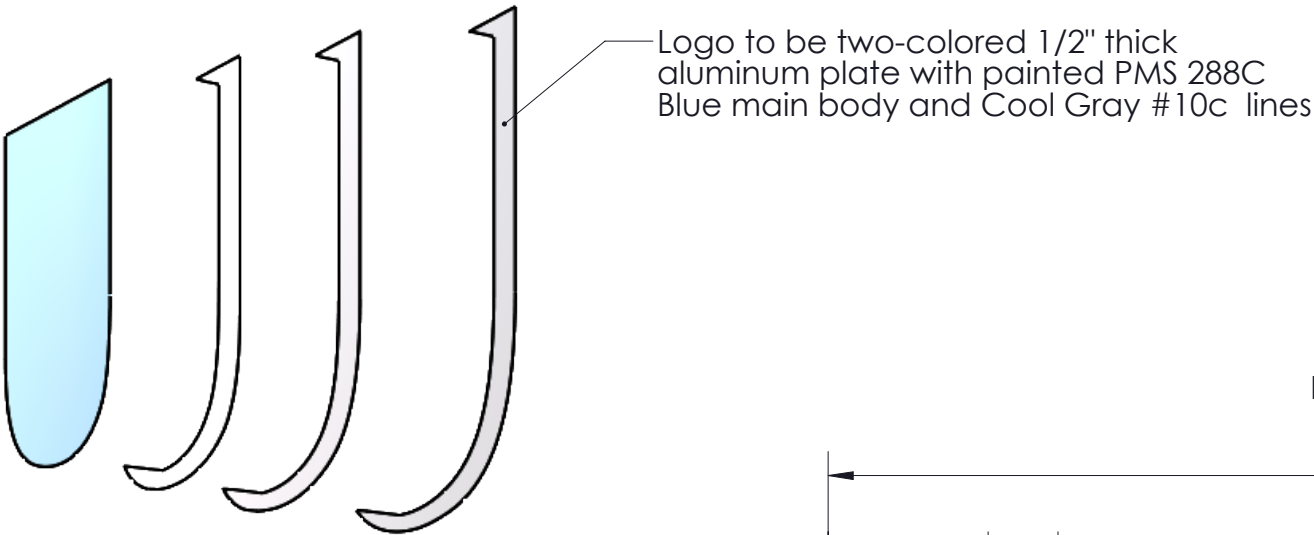

www.prioritysign.com 920-208-0896
837 Riverfront Dr., Suite 300, Sheboygan, WI 53081

PROPRIETARY AND CONFIDENTIAL
THE INFORMATION CONTAINED IN THIS
DRAWING IS THE SOLE PROPERTY OF
Priority Sign Incorporated. ANY
REPRODUCTION IN PART OR AS A WHOLE
WITHOUT THE WRITTEN PERMISSION OF
Priority Sign Incorporated IS PROHIBITED.

Date: 7/18/2017

Revision notes:

REV#

File Location:

S:\PRIORITY SIGN\ArtDept\SolidWorks\Customers\UHC\C52736 Dublin OH\

paint finish:

manufacturing notes:

electrical notes:

vinyl notes:

misc info:

Company Name / Location

UHC - Dublin OH

Site Name: Dublin OH 5900

Site ID: 5900

SIZE

B

DWG. #: C52736 - NE01

Part #: C-M120-UHC-B-PROD

SCALE: 1:12

Designer: SC

SHEET 6 OF 7

U-M120-UHC-B Non-Illuminated Monument Sign
- Installation


#2 - Sign to be lifted onto support posts, top steel angle to be welded to support posts in field

#3 - Covers to be installed and mounted with countersunk screws

18-8 Stainless Steel Phillips Flat Head Screws
5/16"-18 Thread Size, 1-3/4" Long

#1 - Footers to be poured & set prior to sign install

Installer is responsible for:
All mounting hardware,
including rebar cage construction
& anchor bolts

<div><div>prioritysign</div></div> <div>www.prioritysign.com920-208-0896837 Riverfront Dr., Suite 300, Sheboygan, WI 53081</div>	PROPRIETARY AND CONFIDENTIAL THE INFORMATION CONTAINED IN THIS DRAWING IS THE SOLE PROPERTY OF Priority Sign Incorporated. ANY REPRODUCTION IN PART OR AS A WHOLE WITHOUT THE WRITTEN PERMISSION OF Priority Sign Incorporated IS PROHIBITED.	Date: 7/18/2017	Revision notes:	REV#	File Location: S:\PRIORITY SIGN\Art\Dept\SolidWorks\Customers\UHC\C52736 Dublin OH\	Company Name / Location UHC - Dublin OH		
		-	-	-	paint finish: -	Site Name: Dublin OH 5900		Site ID: 5900
		-	-	-	manufacturing notes: -	SIZE B	DWG. #: C52736 - NE01 Part #: C-M120-UHC-B-PROD	
		-	-	-	electrical notes: -			
		-	-	-	vinyl notes: -			
		-	-	-	misc info: -			